


U.S. HWY 44

1 TENANT SITE PLAN
SCALE: 1" = 20'-0"

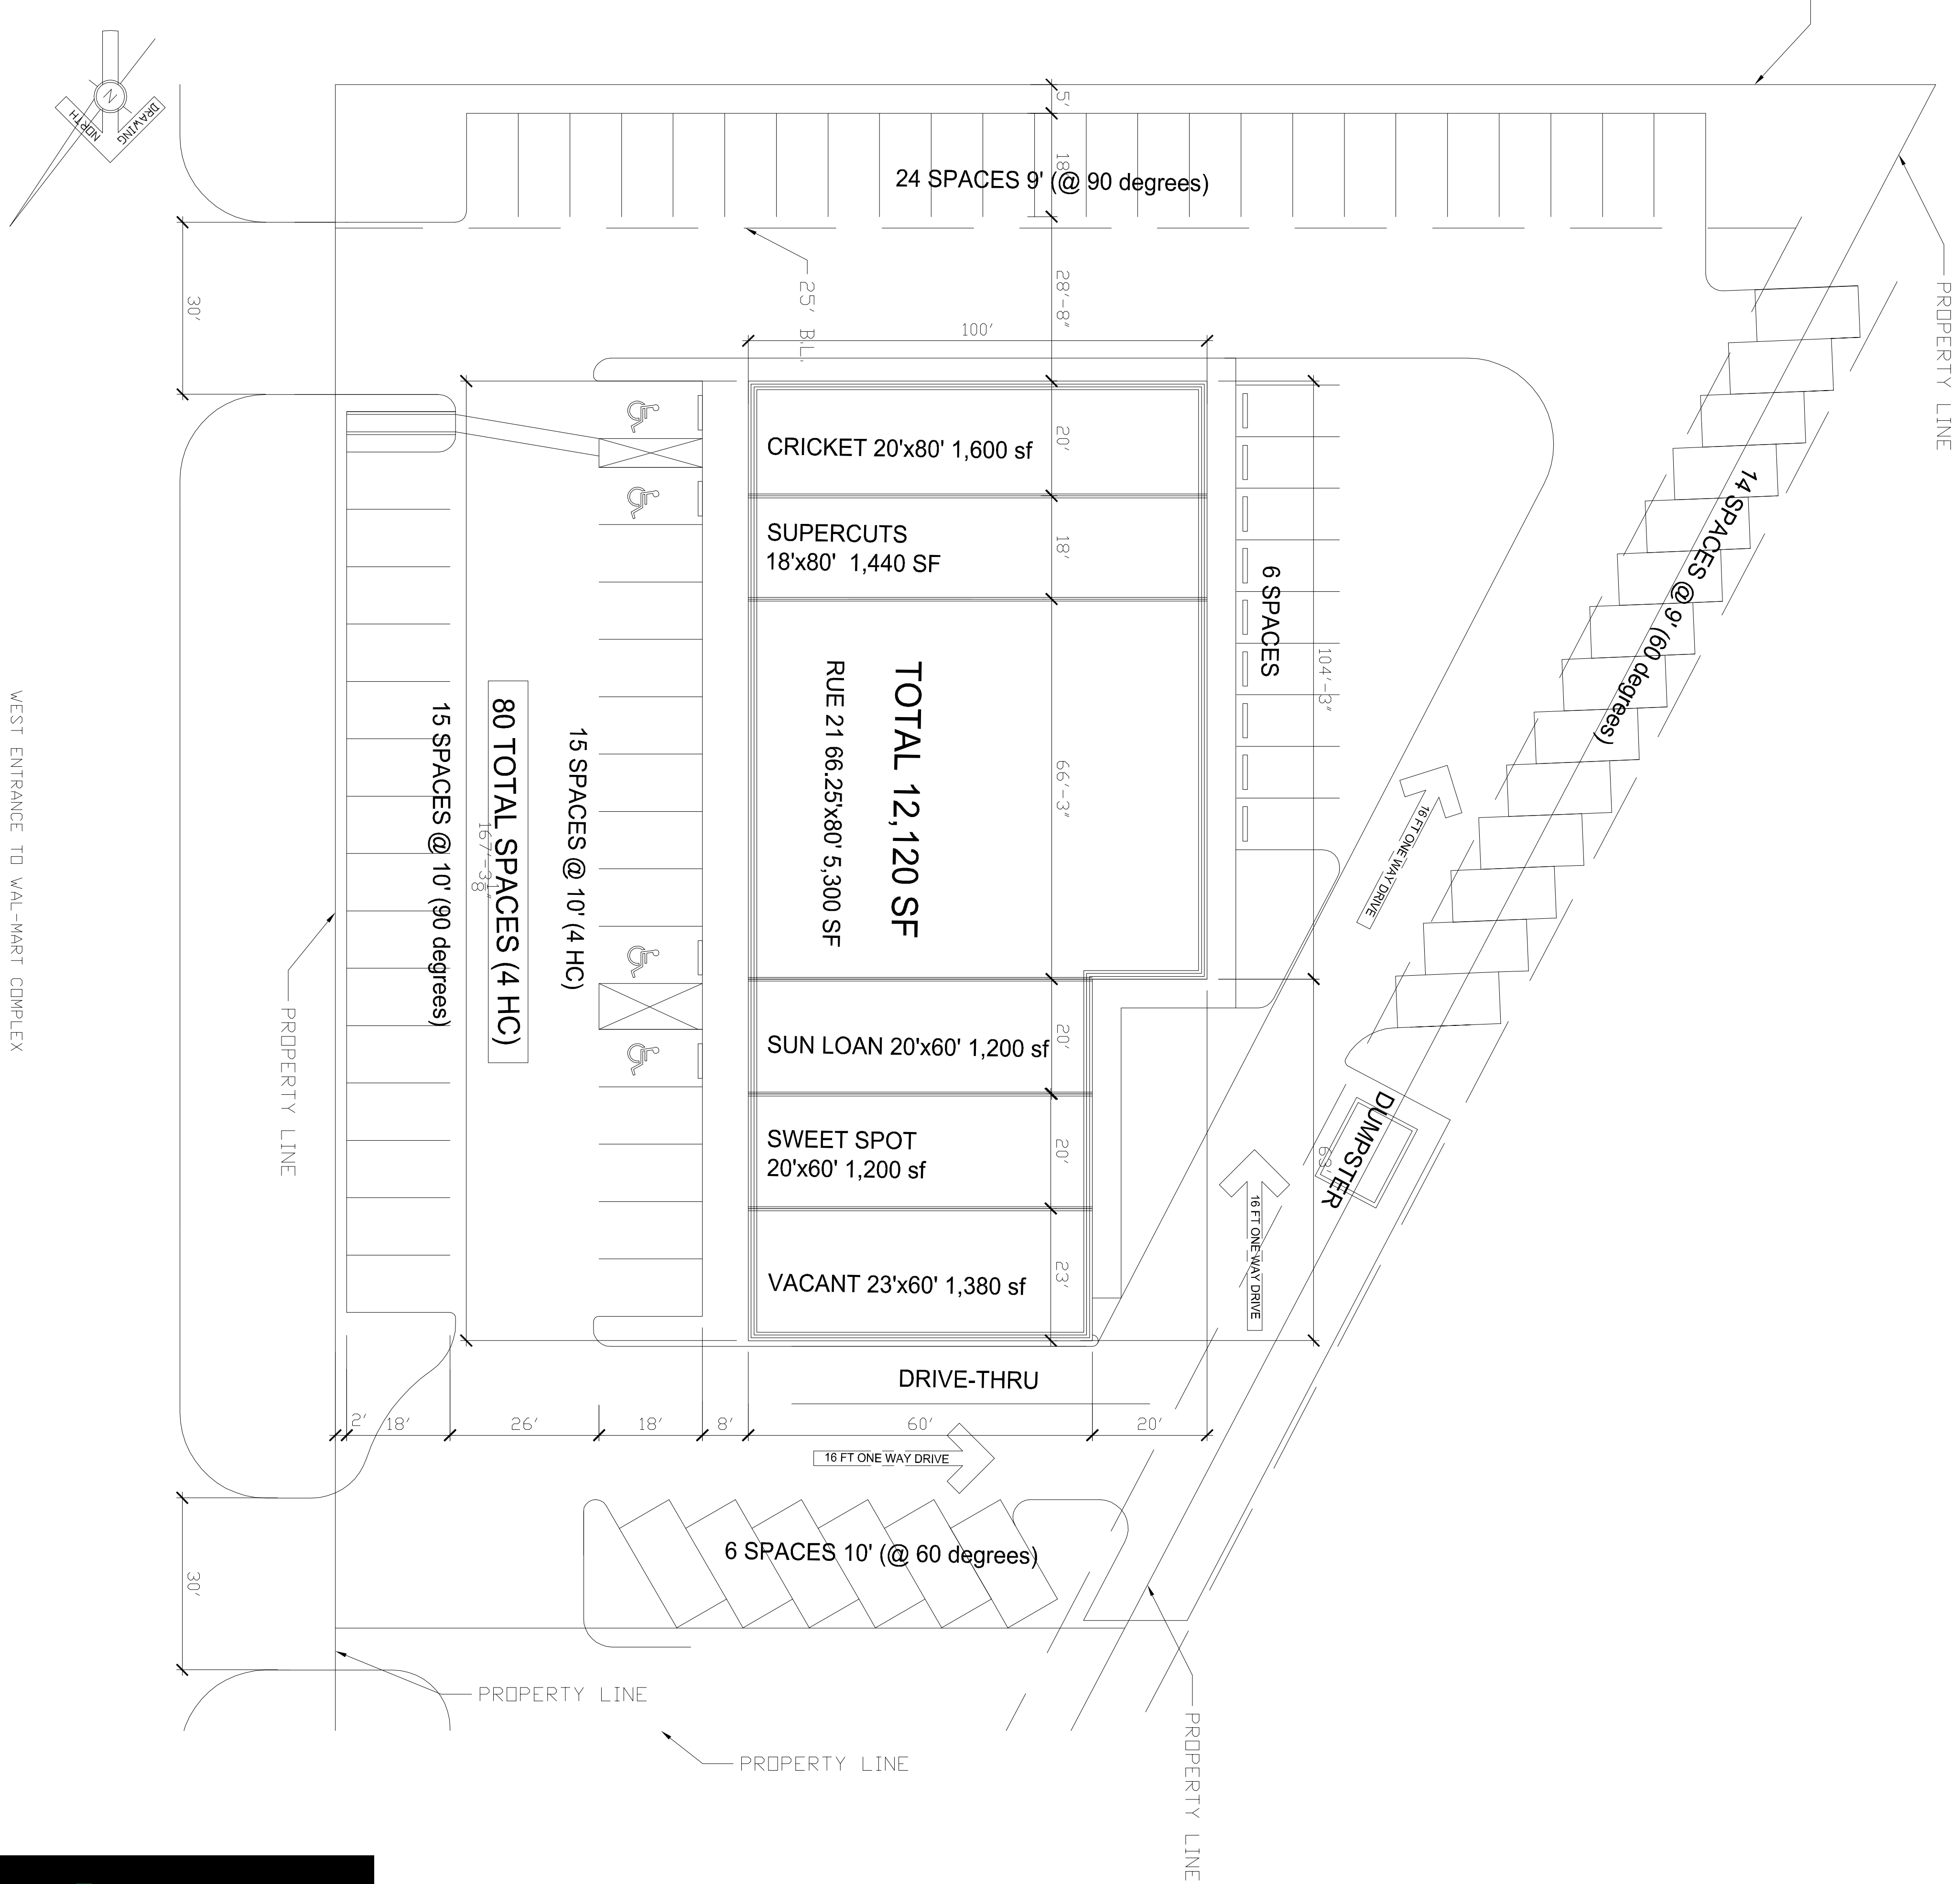

WEST ENTRANCE TO WAL-MART COMPLEX



Sheet
SHEET NUMBER
OF
A0.2

ALICE CENTER - PHASE IV
STATE HIGHWAY 44, ALICE, TEXAS 78332
Jeff Farmer, White Oak Development
4436 Normandy Avenue, Memphis, TN 38117
TENANT SITE PLAN

Proj #	2406
Scale	AS NOTED
Date	XX-XX-2013

INCOMPLETE
18-MAR-2013
Date
NOT FOR REGULATORY
OR CONSTRUCTION

David L. Walker
Architect
6822 Sahara Drive
Corpus Christi, Texas 78412
(361) 854-4350
© 2013

General Notes