


1 SITE PLAN
SCALE: 1/8" = 1'-0"

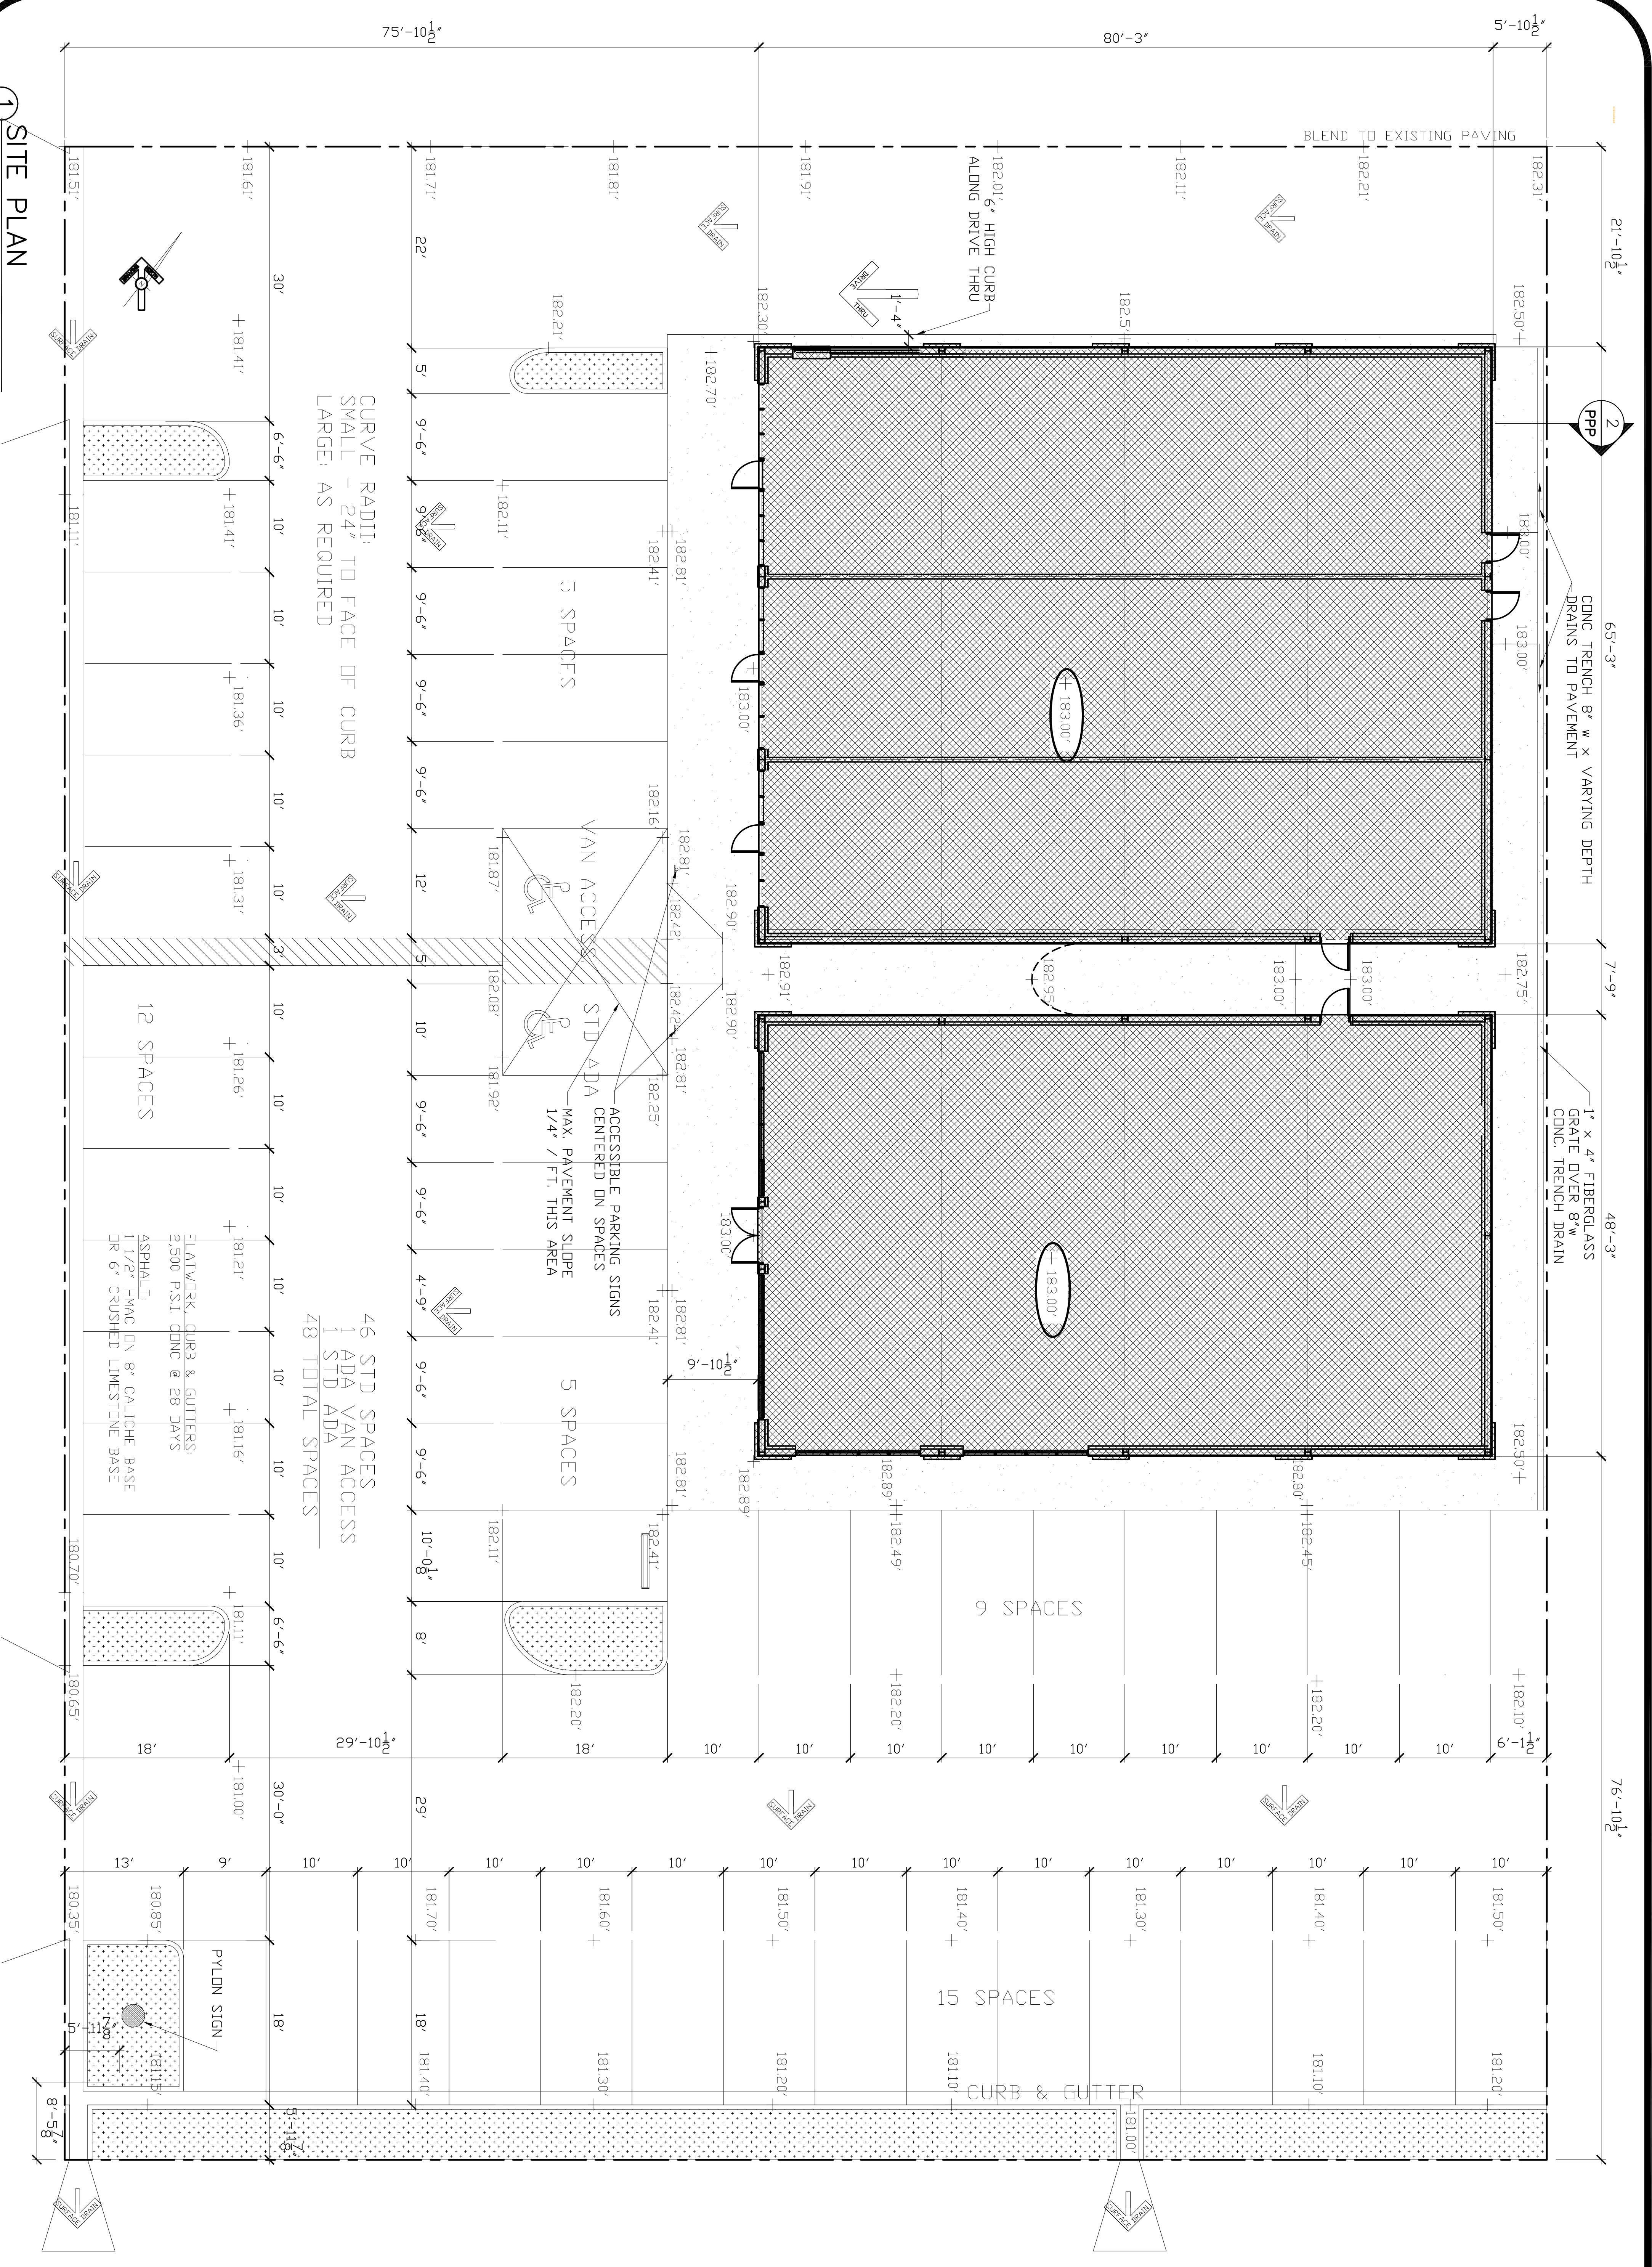

General Notes

David L. Walker
Architect
6622 Sahara Drive
Corpus Christi, Texas 78412
(361) 854-4359
© 2012



FR/L	
SCALE	
DATE	

ALICE CENTER
1900 ATKINSON BLVD.
ALICE, TEXAS 78332
ARCH SITE PLAN

Sheet
A1
SHEET NUMBER
OF