


1 FLOOR PLAN
 3/32" = 1'-0"

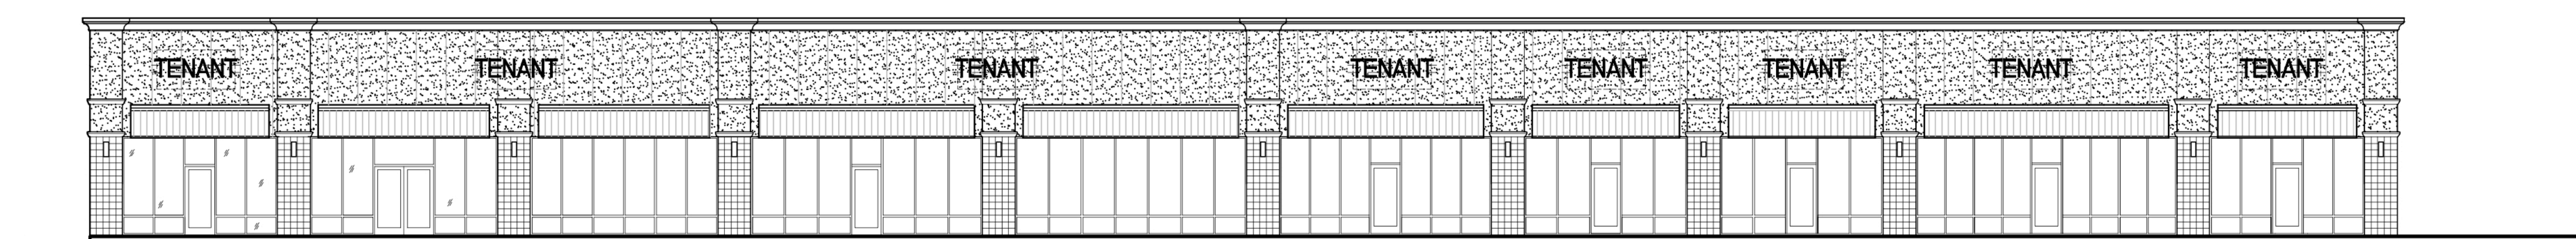

2 FRONT ELEVATION
 3/32" = 1'-0"

REVISION	DATE	DESCRIPTION	BY

DDG
 DUPLANTIS DESIGN GROUP, PC
 CIVIL ENGINEERING + ARCHITECTURE
 314 East Bayou Road Thibodaux, LA 70301
 WWW.DDGPC.COM PHONE: 985-447-0990 | FAX: 985-447-7009
 THIBODAUX | COVINGTON | HOUSTON | BATON ROUGE | HOUMA

STAMP

SIGNATURE: _____
 DATE: _____

BAY CITY MARKETPLACE
 FOR WHITE OAK DEVELOPEMENT
 MATAGORDA COUNTY
 BAY CITY, TEXAS

DRAWN	ANW
CHECKED	SMV
DATE	11/11/13
SCALE	AS NOTED ON DWG
PROJECT NO.	13-407A
FILE:	I:\13-000\13-407A\ConDocs
SHEET	

A1.1