


**1 FLOOR PLAN**  
 3/32" = 1'-0"

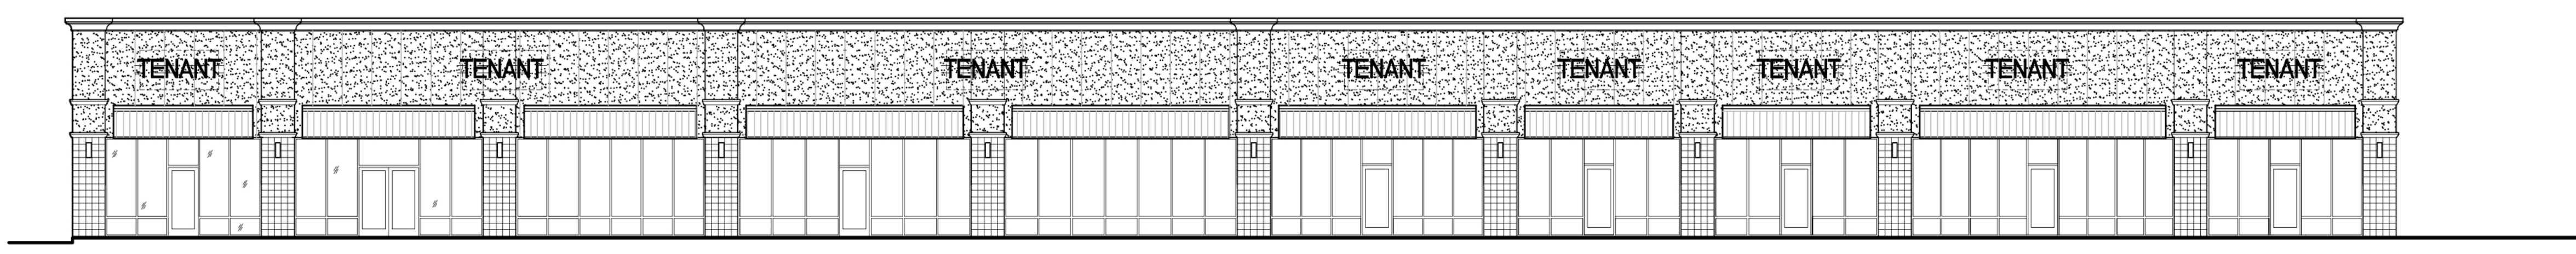

**2 FRONT ELEVATION**  
 3/32" = 1'-0"

REVISION	DATE	DESCRIPTION	BY

**DDG**  
 DUPLANTIS DESIGN GROUP, PC  
 CIVIL ENGINEERING + ARCHITECTURE  
 314 East Bayou Road Thibodaux, LA 70301  
 WWW.DDGPC.COM PHONE: 985-447-0990 | FAX: 985-447-7009  
 THIBODAUX | COVINGTON | HOUSTON | BATON ROUGE | HOUMA

STAMP

SIGNATURE: \_\_\_\_\_  
 DATE: \_\_\_\_\_

BAY CITY MARKETPLACE  
 FOR WHITE OAK DEVELOPEMENT  
 MATAGORDA COUNTY  
 BAY CITY, TEXAS

DRAWN	ANW
CHECKED	SMV
DATE	11/11/13
SCALE	AS NOTED ON DWG
PROJECT NO.	13-407A
FILE:	I:\13-000\13-407A\ConDocs
SHEET	

**A1.1**