
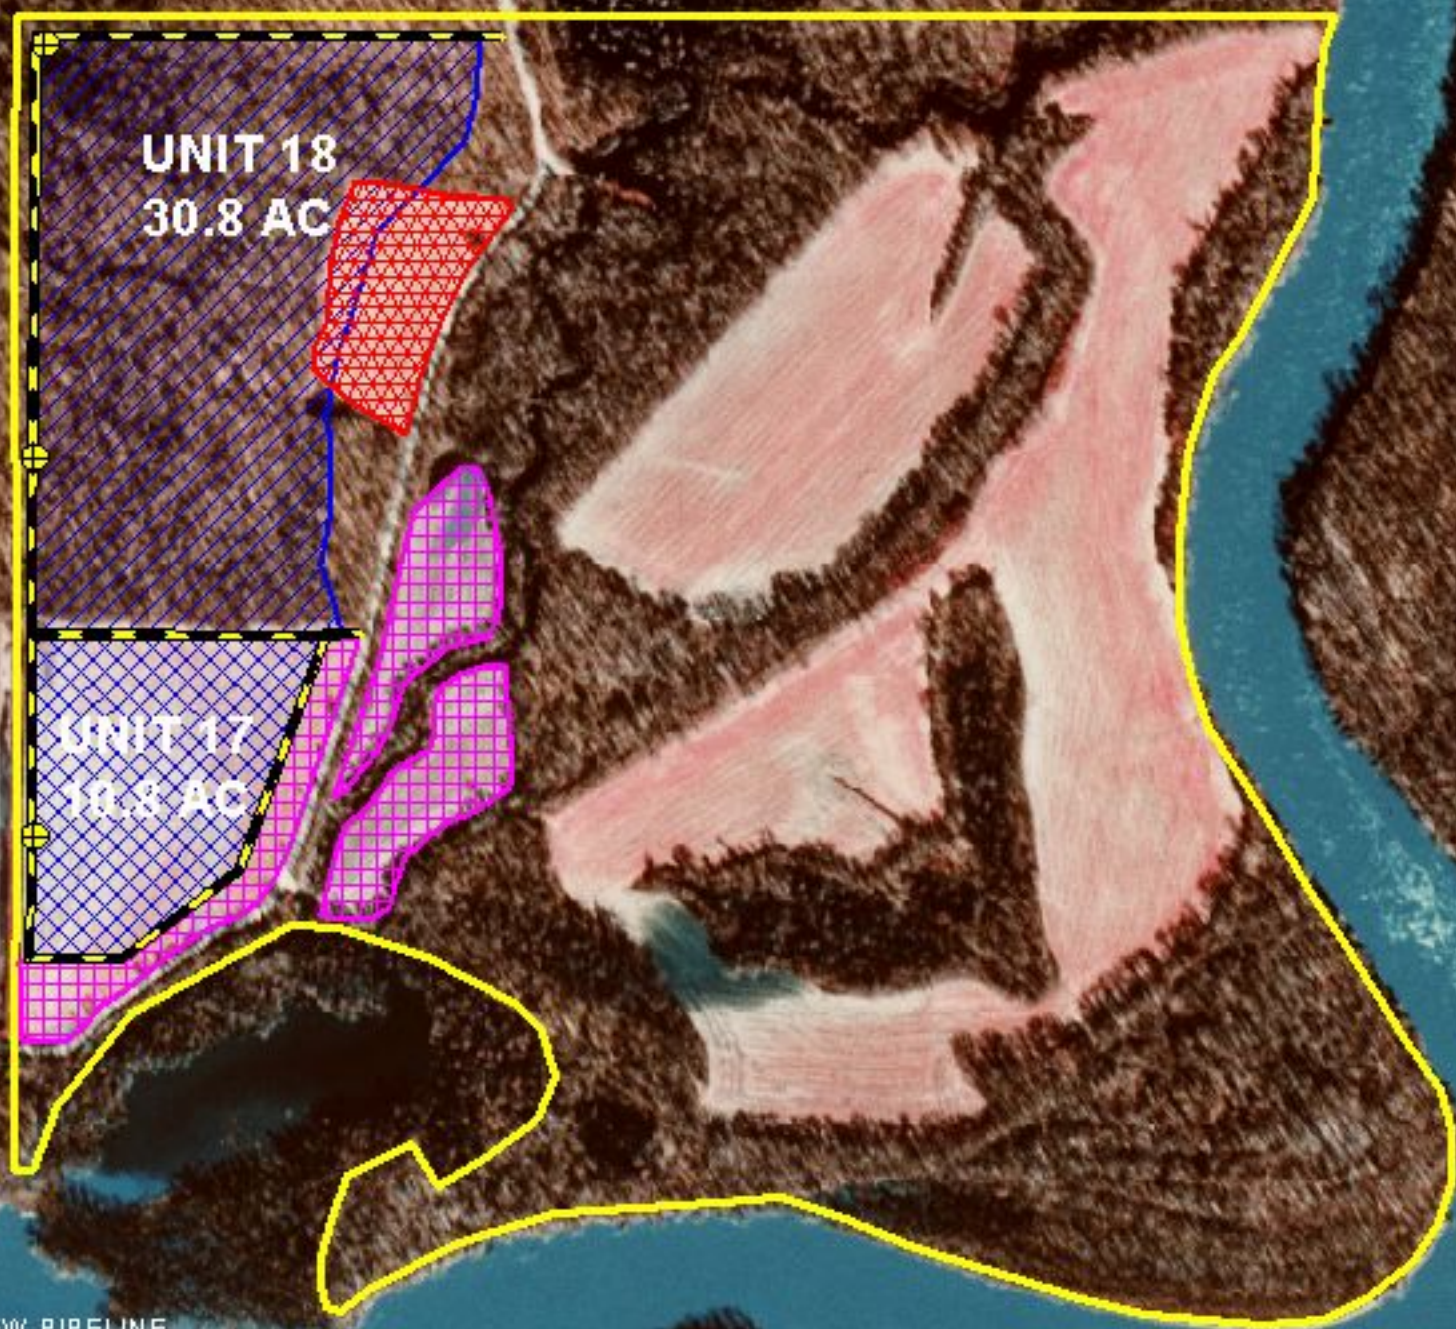


JEFF FARMER RESTORATION PROJECT LAWRENCE CO., AR

N

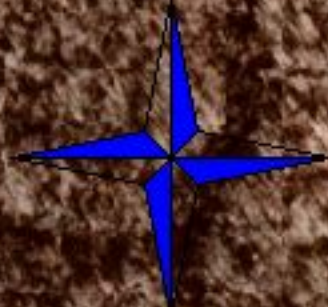

UNIT 18
30.8 AC

UNIT 17
10.4 AC

- NEW PIPELINE
- WATER CONTROL STRUCTURE
- SLOUGH
- NEW LEVEE
- EXISTING LEVEE
- MOIST SOIL AREA
- ALFALFA VALVE
- HOT FOODS
- TREES
- CRP TREES
- NATIVE GRASSES
- GREENTREE RESERVOIR
- PROJECT BOUNDARY